


SOUTHRIDGE INDUSTRIAL PARK

BESSEMER CITY, NORTH CAROLINA

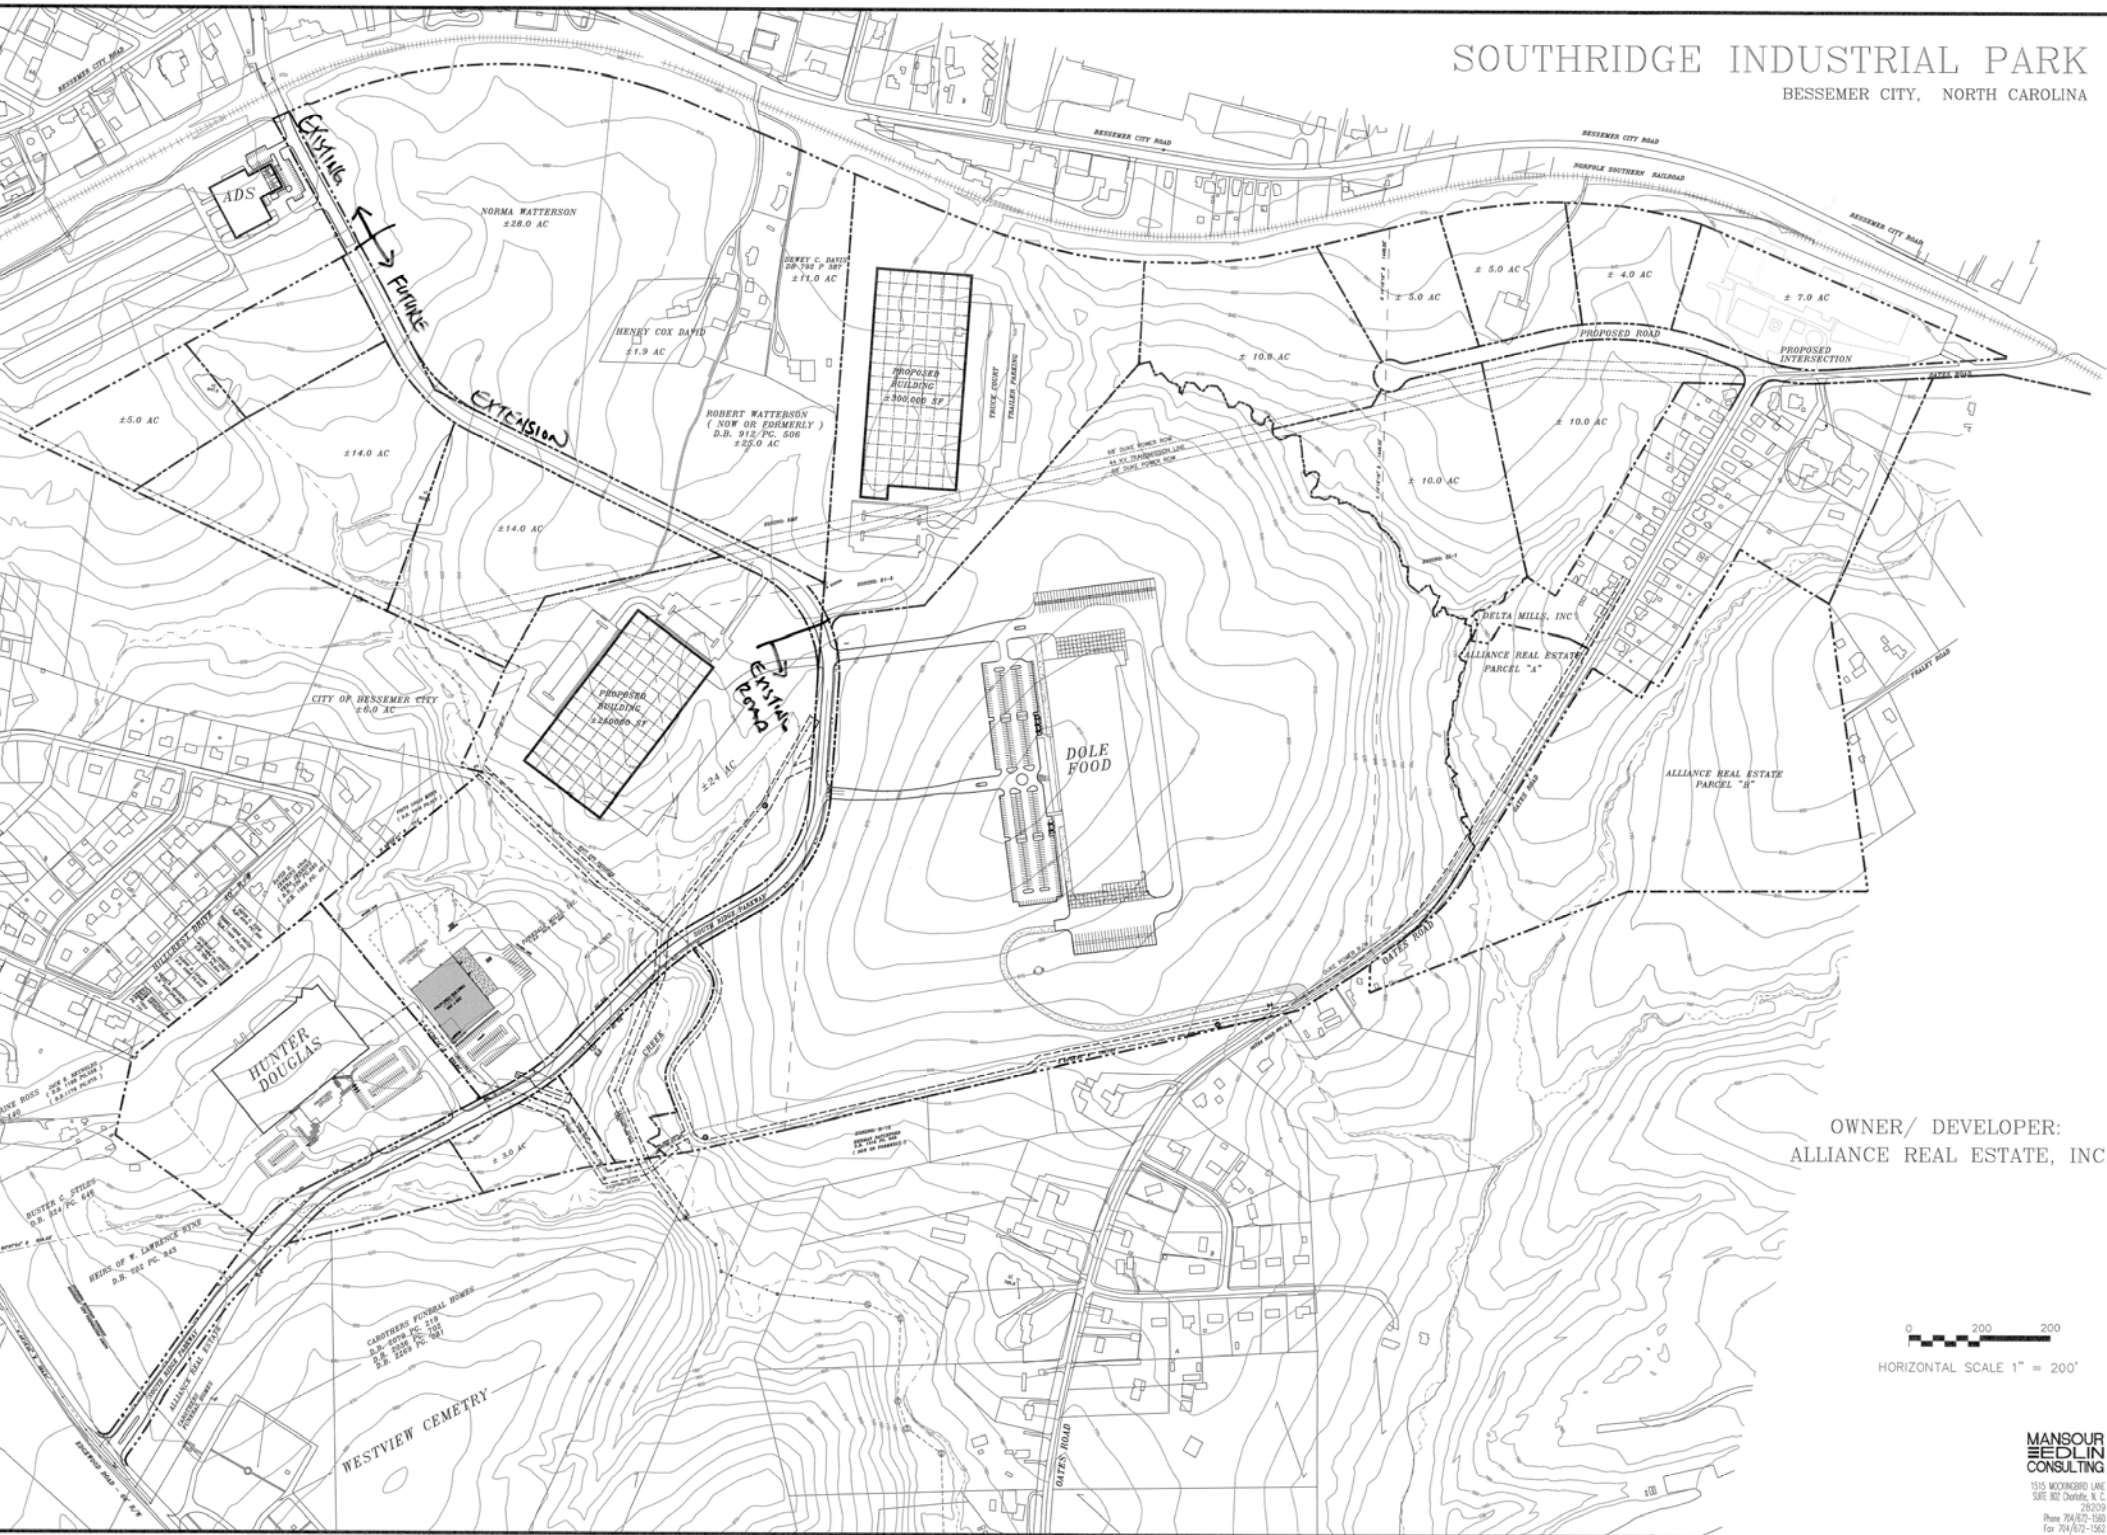

OWNER/ DEVELOPER:
ALLIANCE REAL ESTATE, INC.



HORIZONTAL SCALE 1" = 200'